


# PRESENTATION FLOOR PLAN

1" = 20'-0"

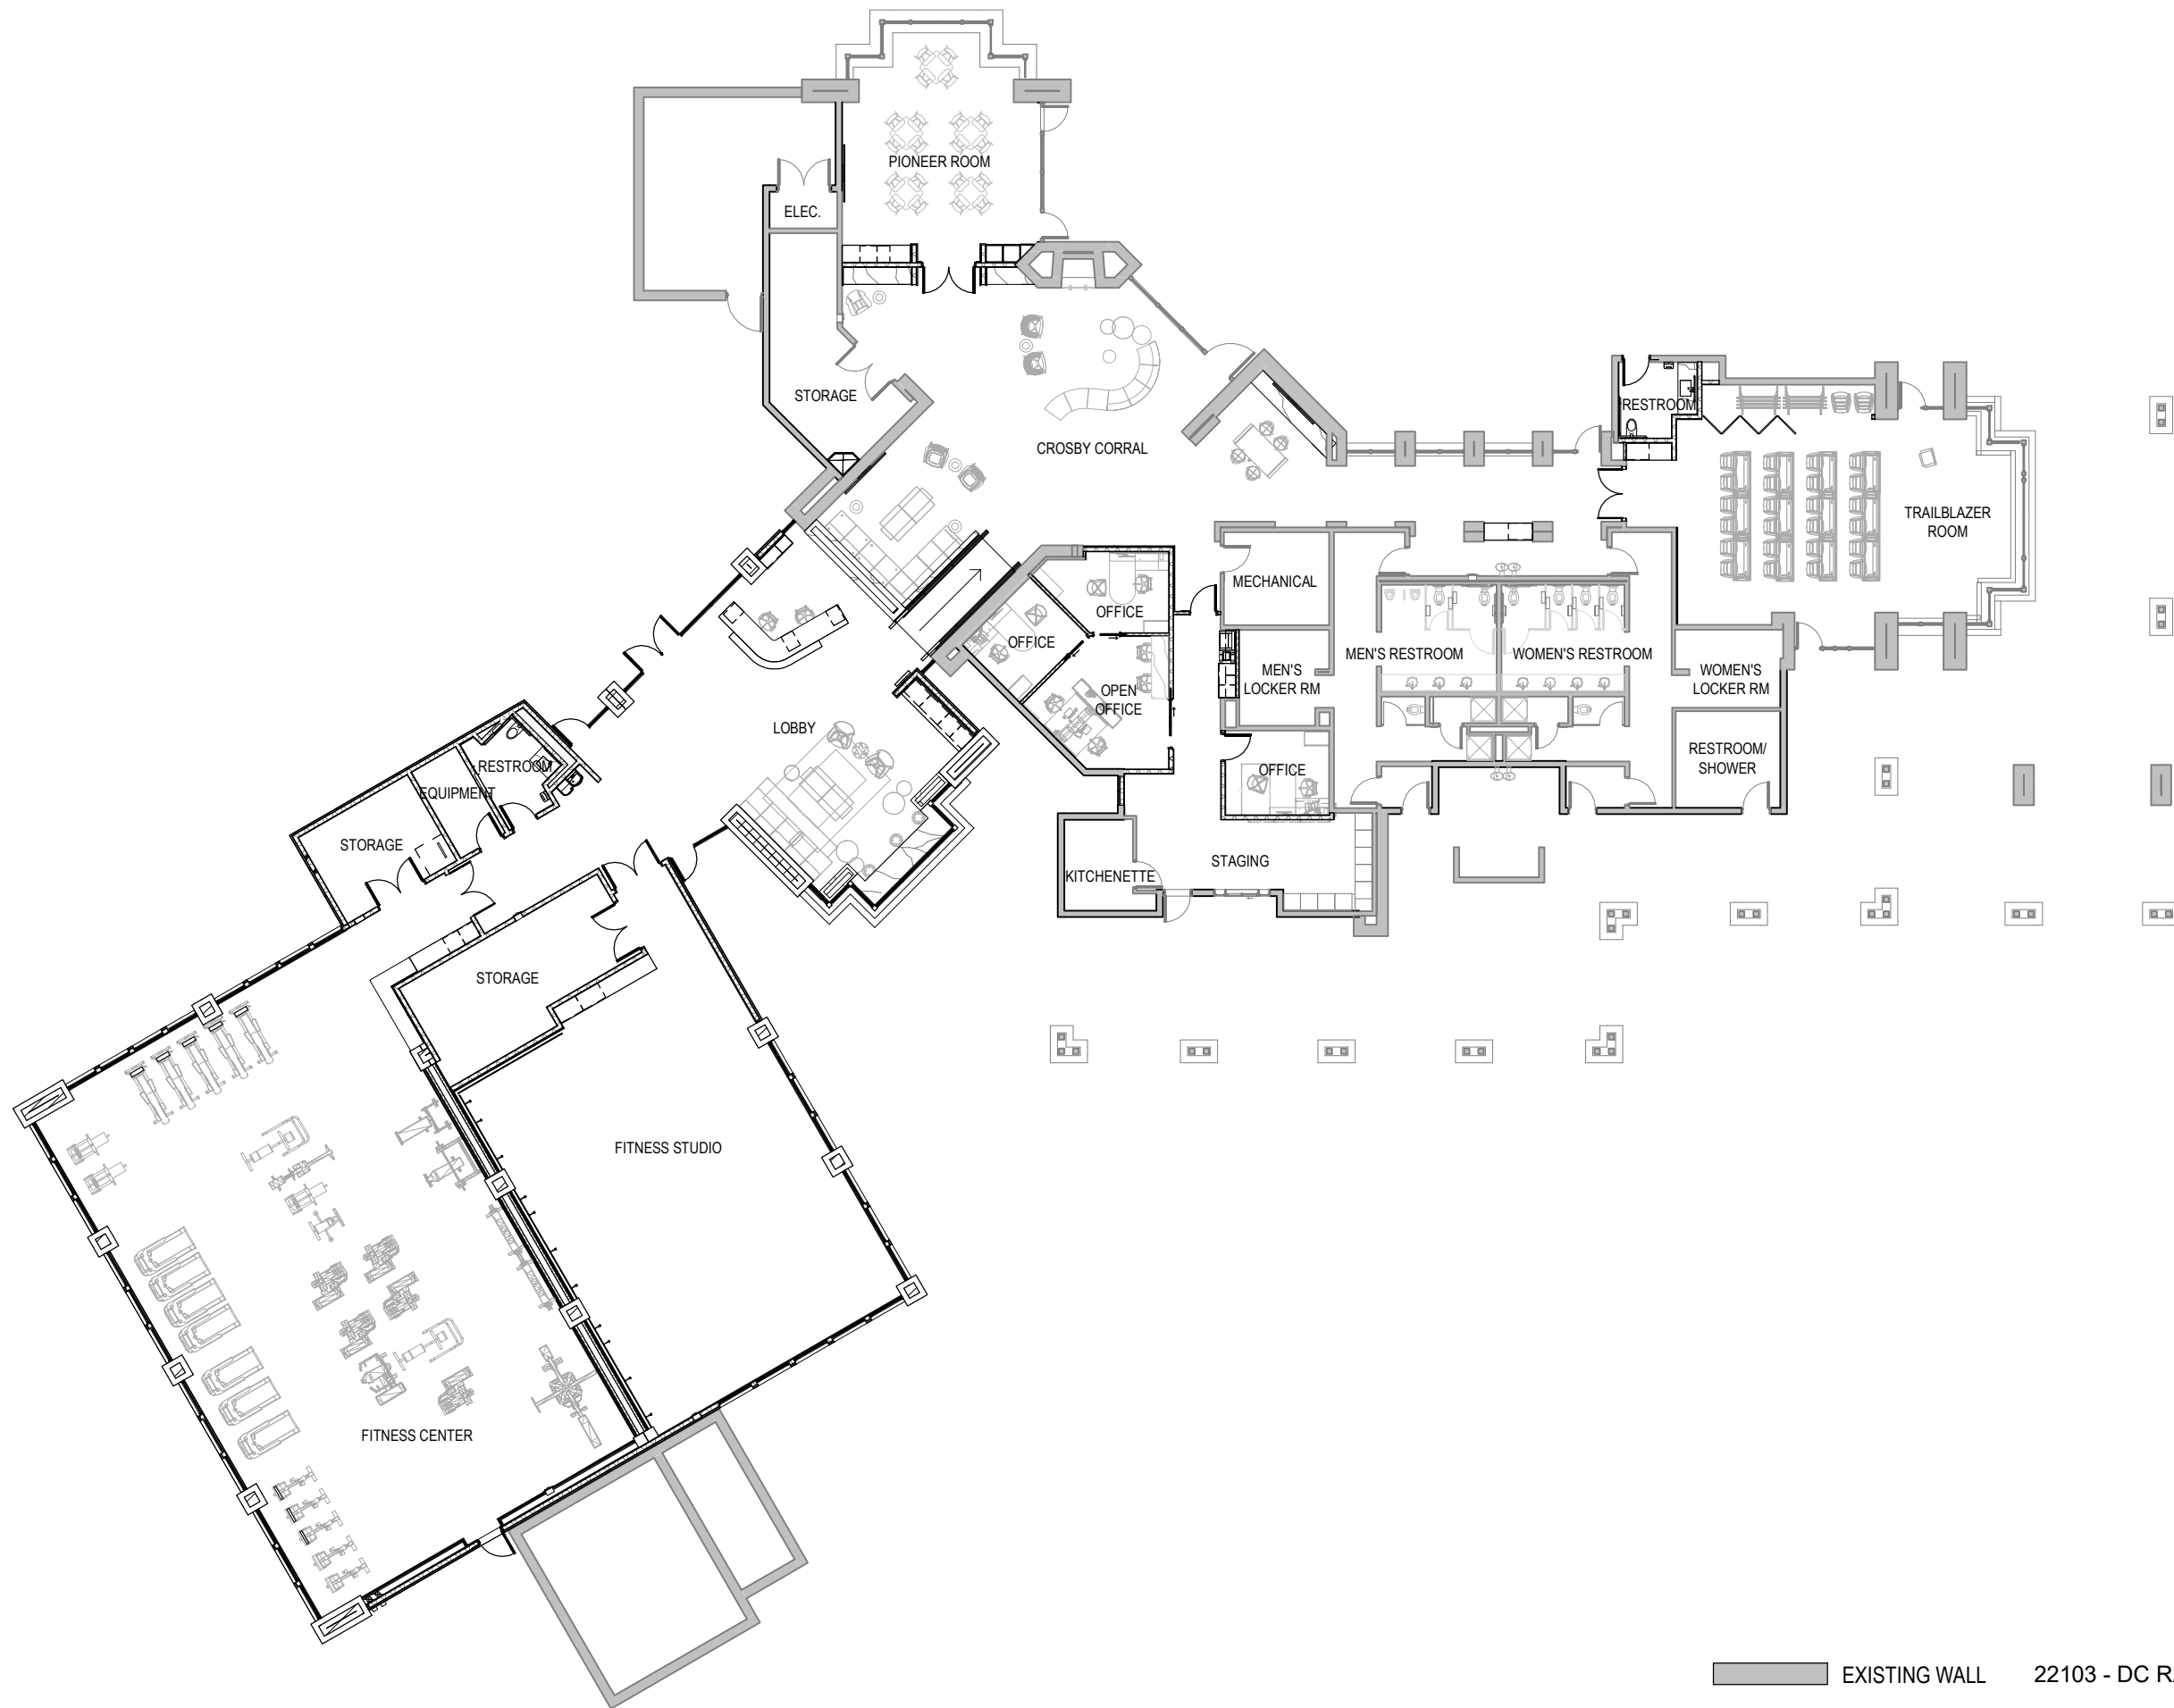

EXISTING WALL     22103 - DC RANCH DESERT CAMP COMMUNITY CENTER  
 NEW WALL

**FLOOR PLAN**  
**A1.0**